




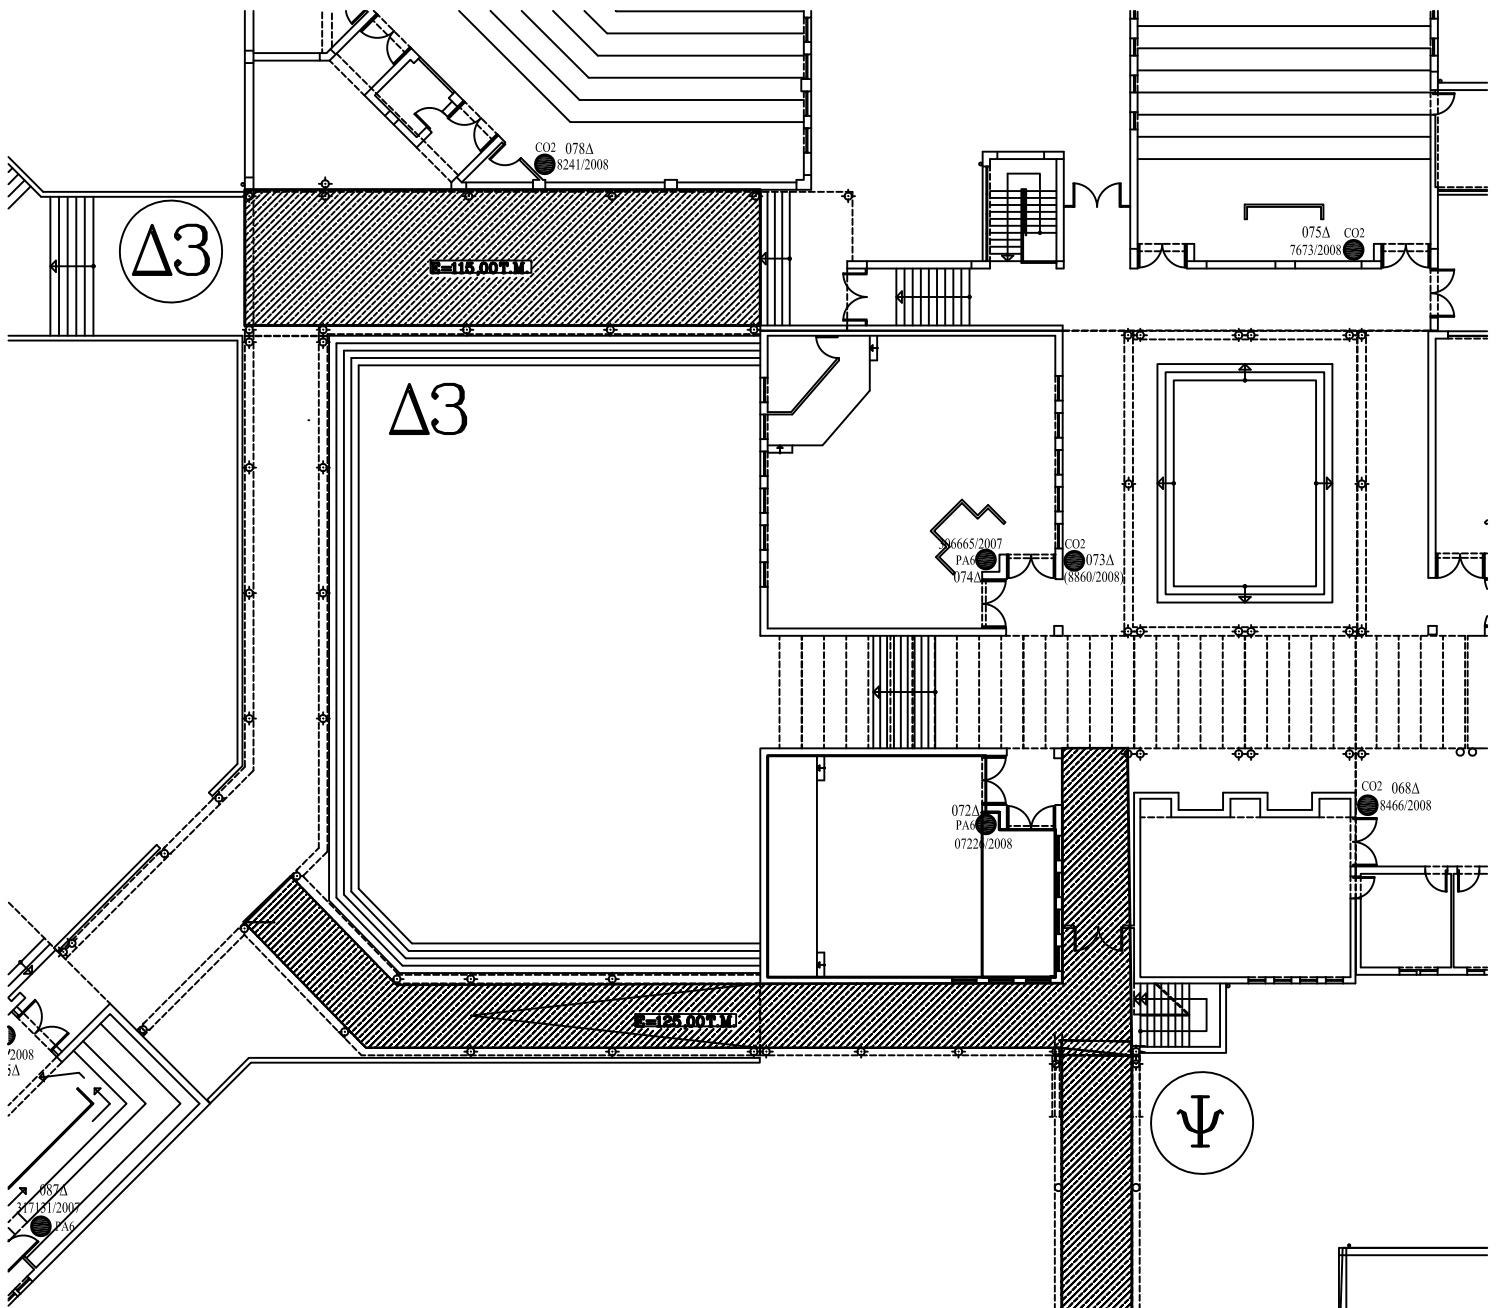

ΚΤΙΡΙΟ Α

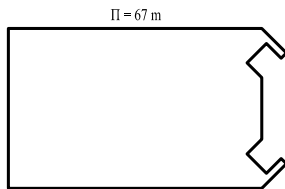

χρoμ εζ. = 67 m * 3,20 m = 214,40 m²

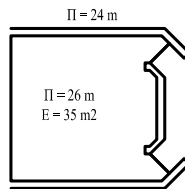

χρoμ εζ. = 24 m * 3,20 m = 76,80 m²
 χρoμ εσ. = 26 m * 3,20 m * 35 m = 118,20 m²

